


# 英吉沙县黑孜泉河小型水源建设项目占地范围图

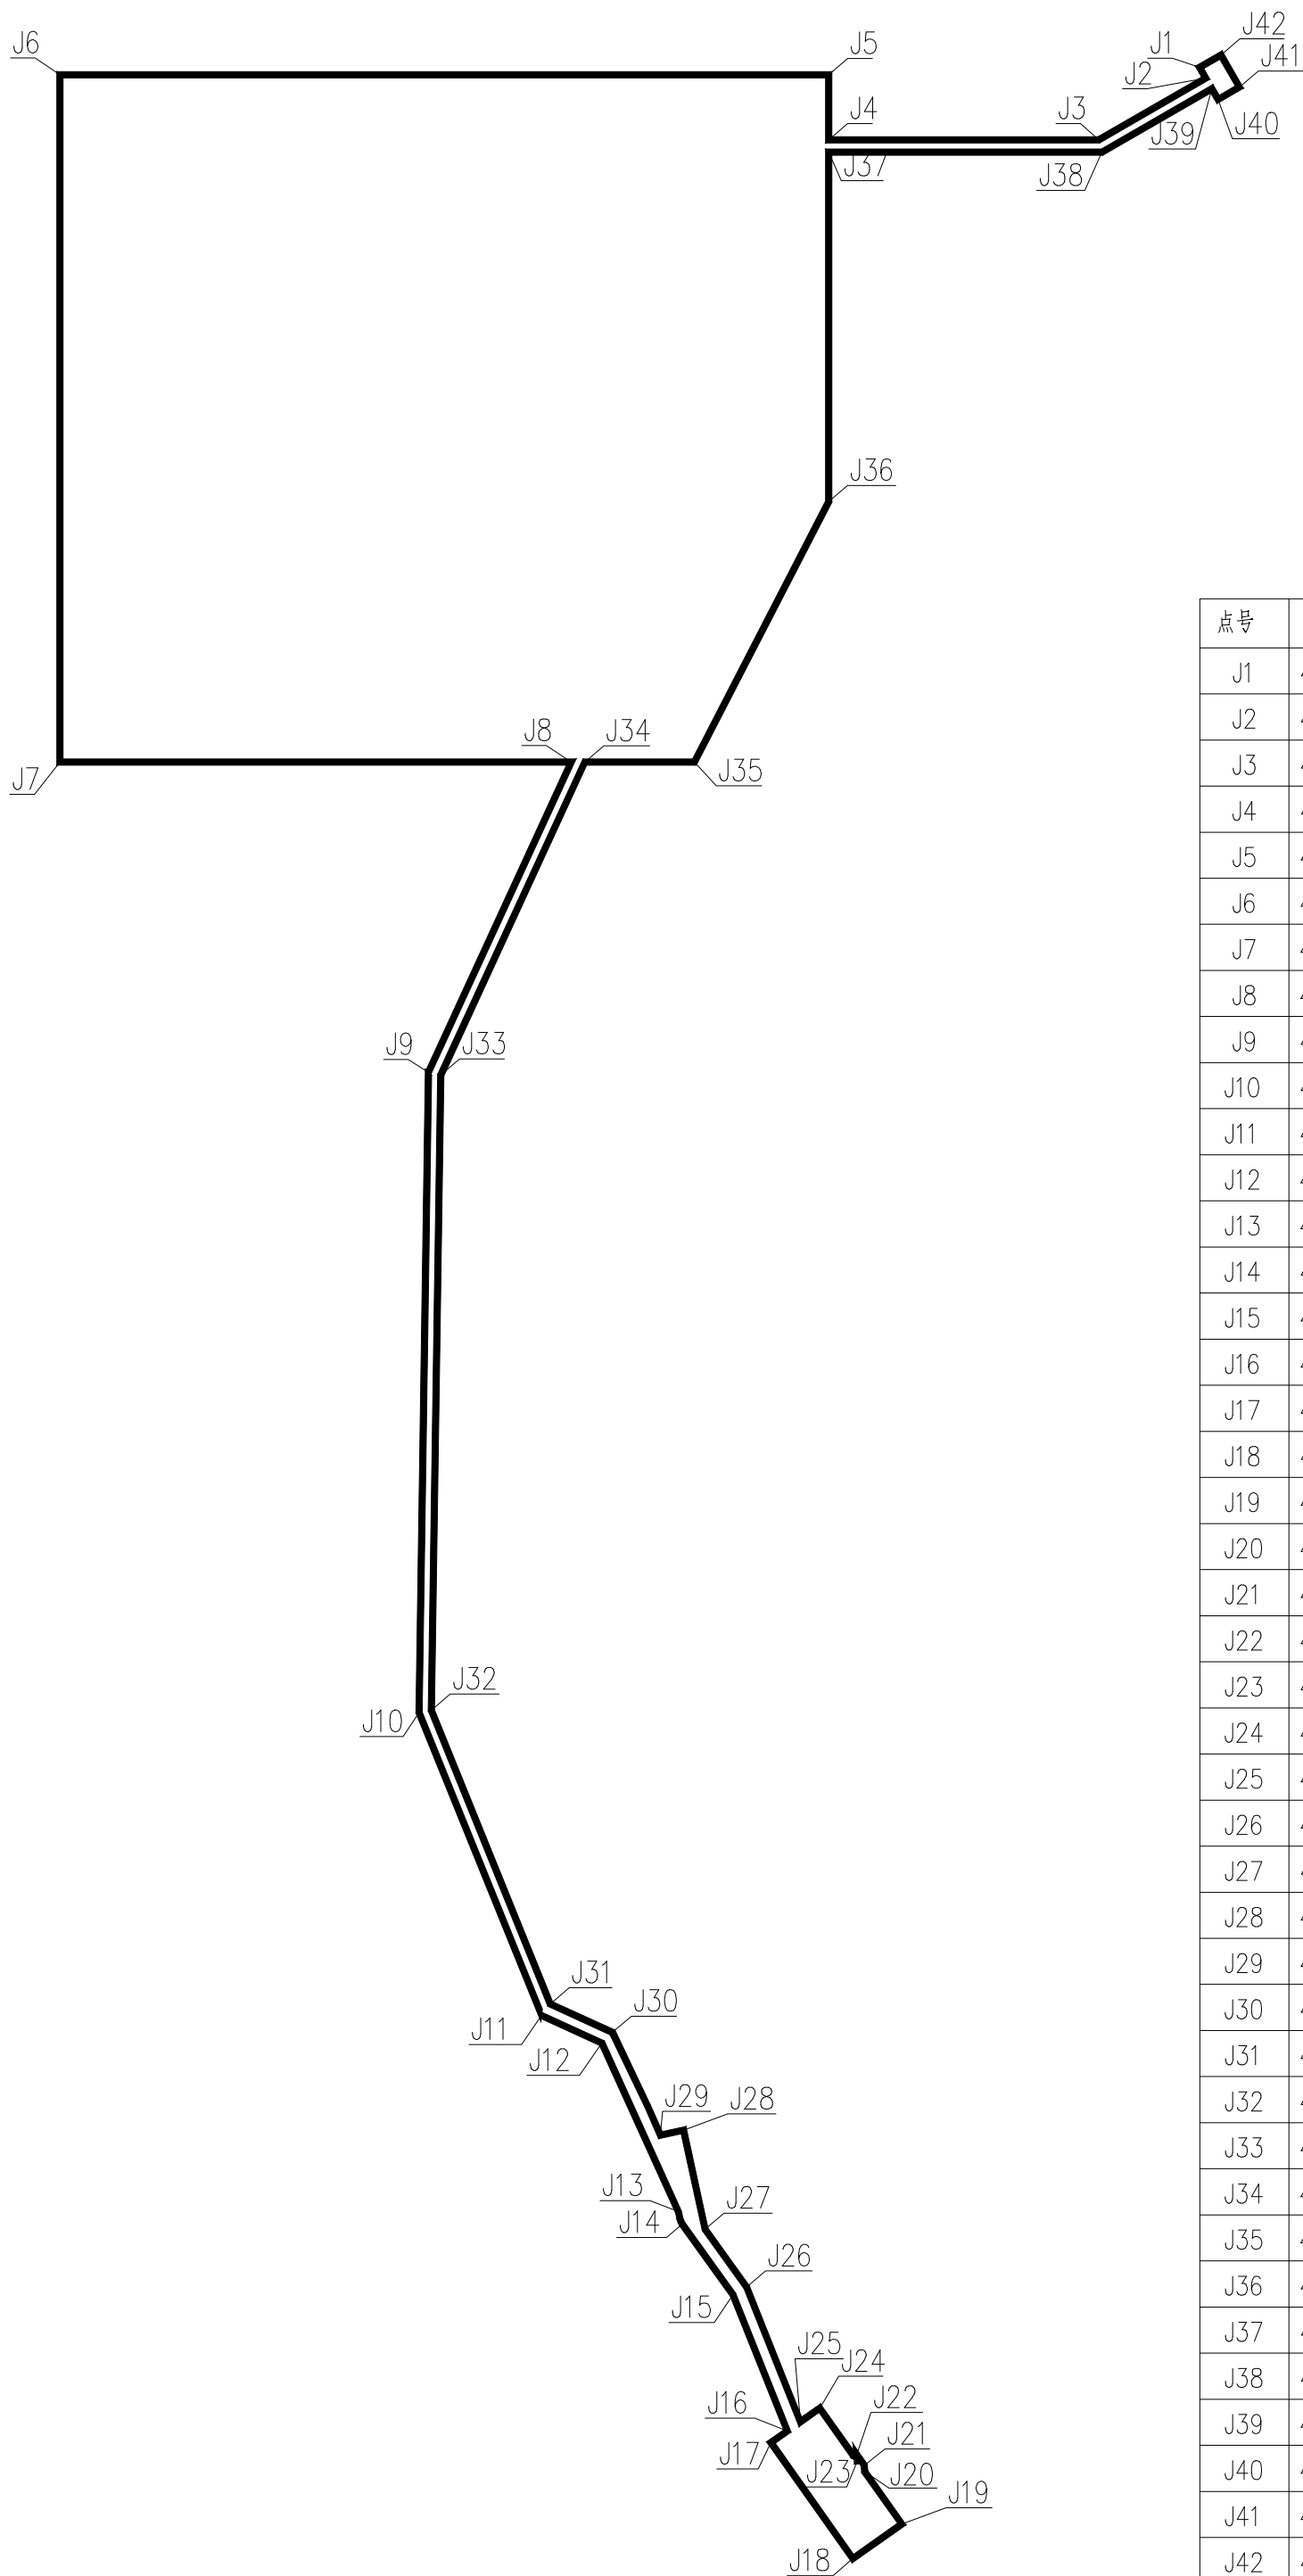

占地范围坐标表

点号	X坐标(东)	Y坐标(北)
J1	4267774.301	630431.924
J2	4267756.981	630441.924
J3	4267656.981	630268.719
J4	4267656.981	629831.408
J5	4267762.486	629831.408
J6	4267762.486	628586.166
J7	4266648.834	628586.166
J8	4266648.834	629414.260
J9	4266146.485	629183.137
J10	4265109.175	629167.699
J11	4264618.356	629366.394
J12	4264573.684	629463.916
J13	4264300.914	629587.730
J14	4264280.392	629594.282
J15	4264166.198	629676.238
J16	4263945.310	629764.362
J17	4263926.493	629737.709
J18	4263738.601	629870.361
J19	4263794.545	629949.602
J20	4263879.535	629889.599
J21	4263890.040	629888.855
J22	4263906.923	629876.884
J23	4263896.498	629877.623
J24	4263982.437	629816.950
J25	4263960.137	629785.363
J26	4264178.296	629698.328
J27	4264272.021	629631.061
J28	4264432.747	629596.324
J29	4264424.628	629558.758
J30	4264591.117	629481.087
J31	4264637.280	629380.310
J32	4265112.927	629187.757
J33	4266141.963	629203.072
J34	4266648.834	629436.275
J35	4266648.834	629613.834
J36	4267070.907	629831.408
J37	4267636.981	629831.408
J38	4267636.981	630274.078
J39	4267739.660	630451.924
J40	4267722.340	630461.924
J41	4267742.340	630496.565
J42	4267794.301	630466.565